

## Fact Sheet

# Yukon Kuskokwim Regional Aquatic Training and Safety Center Being Constructed in 2013-14



**Name:** Yukon Kuskokwim Regional Aquatic Training and Safety Center  
**Owner:** City of Bethel  
**Project Mgr.:** Project Development Associates  
**Contractor:** Bethel Services, Inc. & UNIT Co.



**Facility size:** 21,164 sq. ft.      **Swimmer Capacity:** 108  
**Weight Room:** 40 ft. by 36 ft.      **Hot tub capacity:** 5  
**Fitness Room:** 40 ft. by 46 ft.      **Slide:** 14 ft. 7 inches tall, 1.5 turns

**Family pool area depth:** 1 ft. 6 inches at kiddie pool to 3 ft. 6 inches deep at the slide.  
**Six-lane pool area depth:** 3 ft. 6 inches at the shallow end to 7 ft. deep at the deep end.

**Number of refrigerated pilings required:** 194  
**Construction Progress as of May 2, 2013:** All 194 refrigerated pilings installed, tested, and successfully frozen in place.


Construction on the building will take place in June as soon as the first barge arrives with building materials. The goal for summer 2013 is to construct the cement floor and outside walls of the building so that construction may continue during the winter inside the "envelope."

**Expected completion date:** October 31, 2014



**Bethel Services Inc.**  
A subsidiary of Bethel Native Corporation



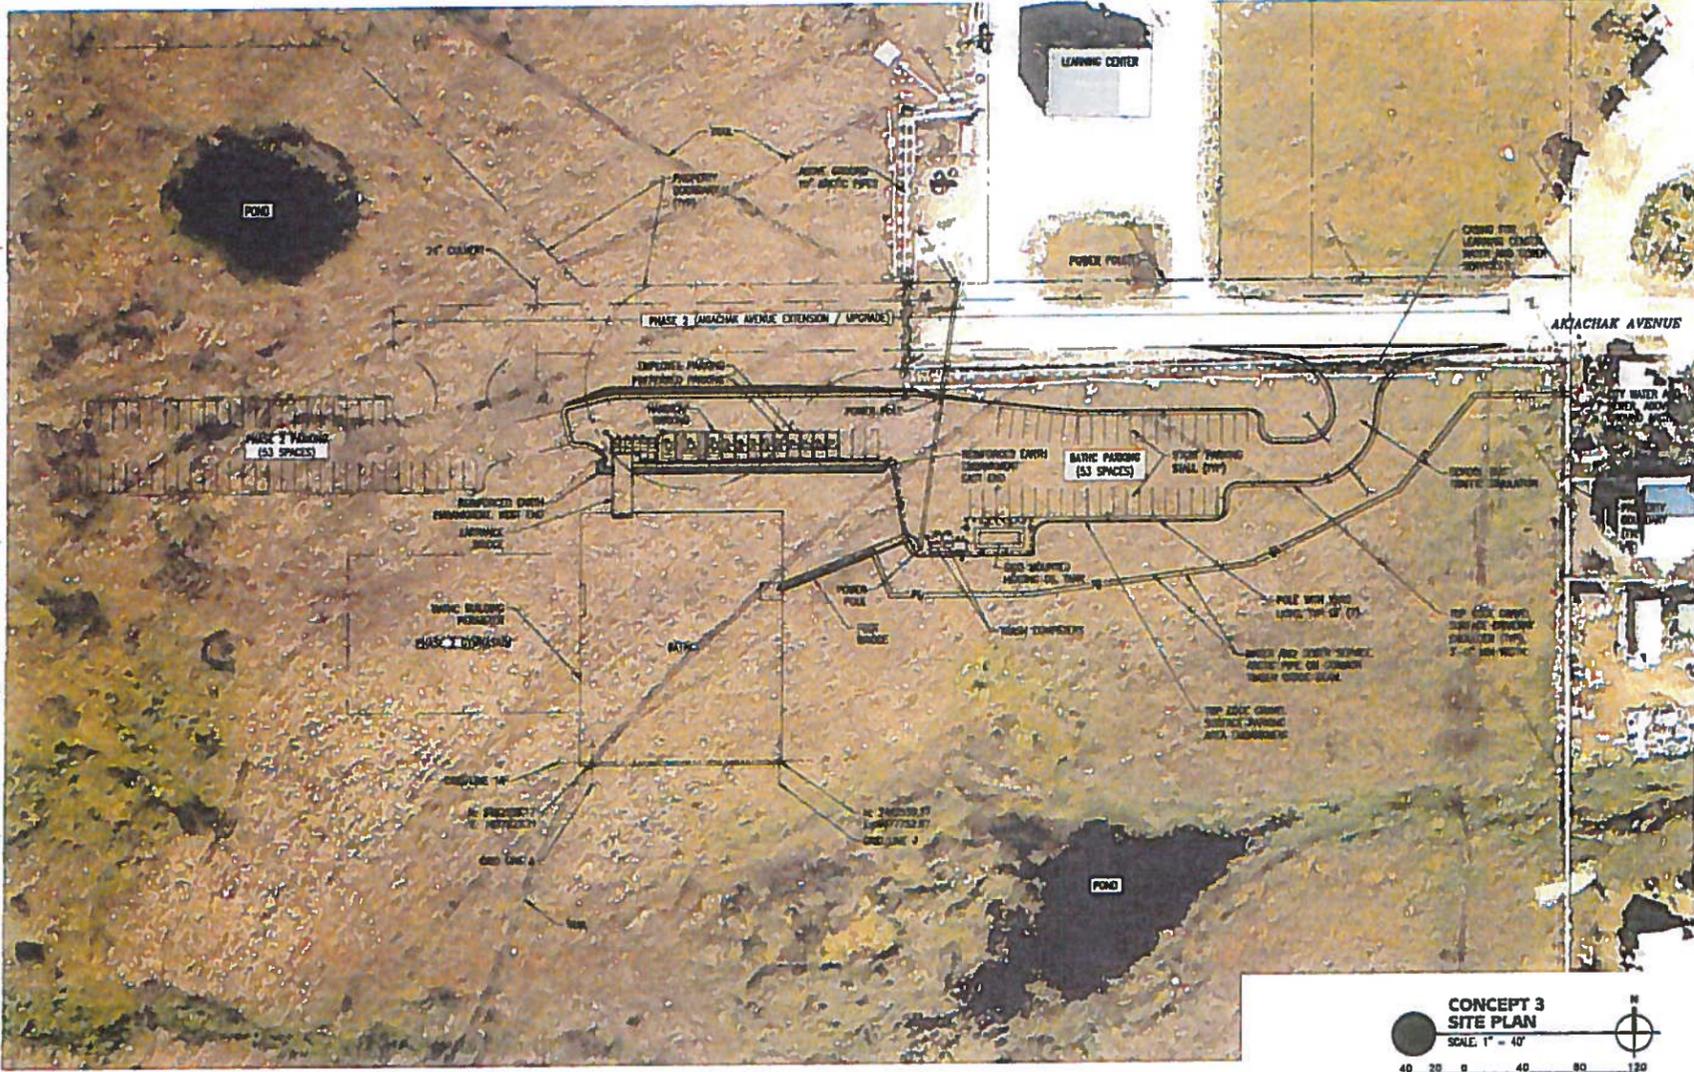

**CONCEPT 3  
SITE PLAN**  
SCALE: 1" = 40'  
SCALE IN FEET

**Architects  
Alaska**  
Architects Alaska, Inc.  
1000 W. 1st Ave. Suite 402  
Bethel, Alaska 99501-2009  
907.423.2047 • 907.427.1120 fax  
1771 E. Seward Ave. Suite 203  
Bethel, Alaska 99501-4023  
907.423.2040 • 907.427.1120 fax

**Consultant**  
PDC INC. ENGINEERS  
7200 Chukchi, Box 200  
Anchorage, Alaska 99512

Architects Alaska  
**BETHEL AQUATIC TRAINING & HEALTH CENTER**  
BETHEL, ALASKA


Revisions		
No.	Description	Date

Drawn by sba	Date SEP 28 2012
Checked sba	Job No. 000041

Sheet Contents  
SITE PLAN  
CONCEPT 3

Category <b>C</b>	Sheet No. <b>201-3</b>
----------------------	---------------------------


H  
G  
F  
E  
D  
C  
B  
A

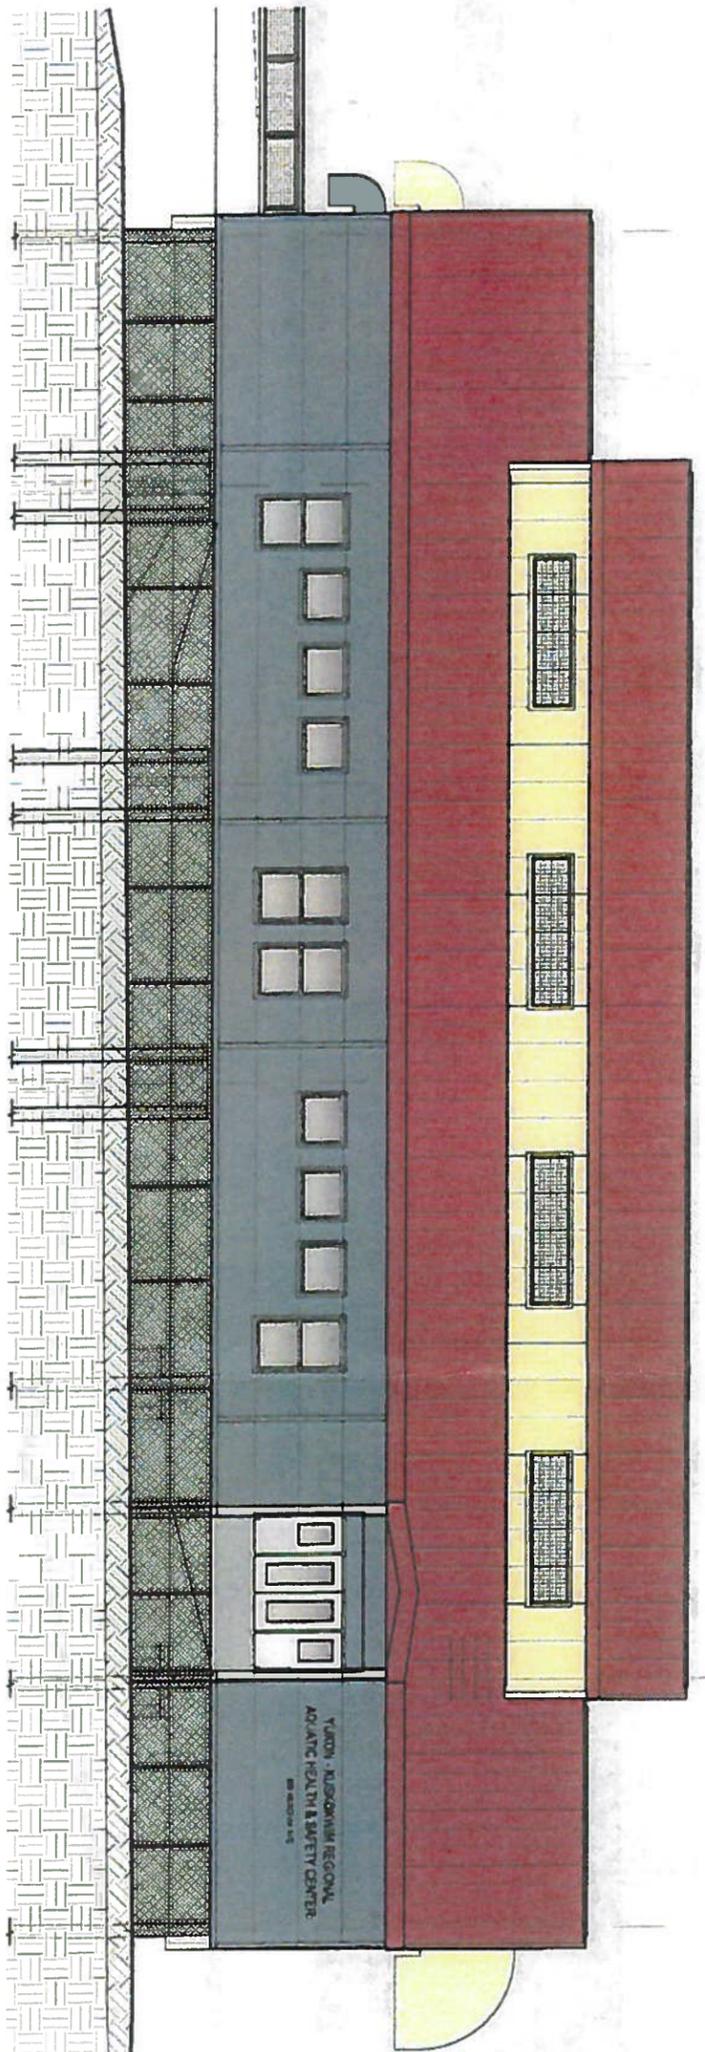

NORTH ELEVATION

SCALE: 1/8" = 1'-0"

1  
2  
3  
4  
5  
6  
7  
8  
9  
10  
11  
12  
13

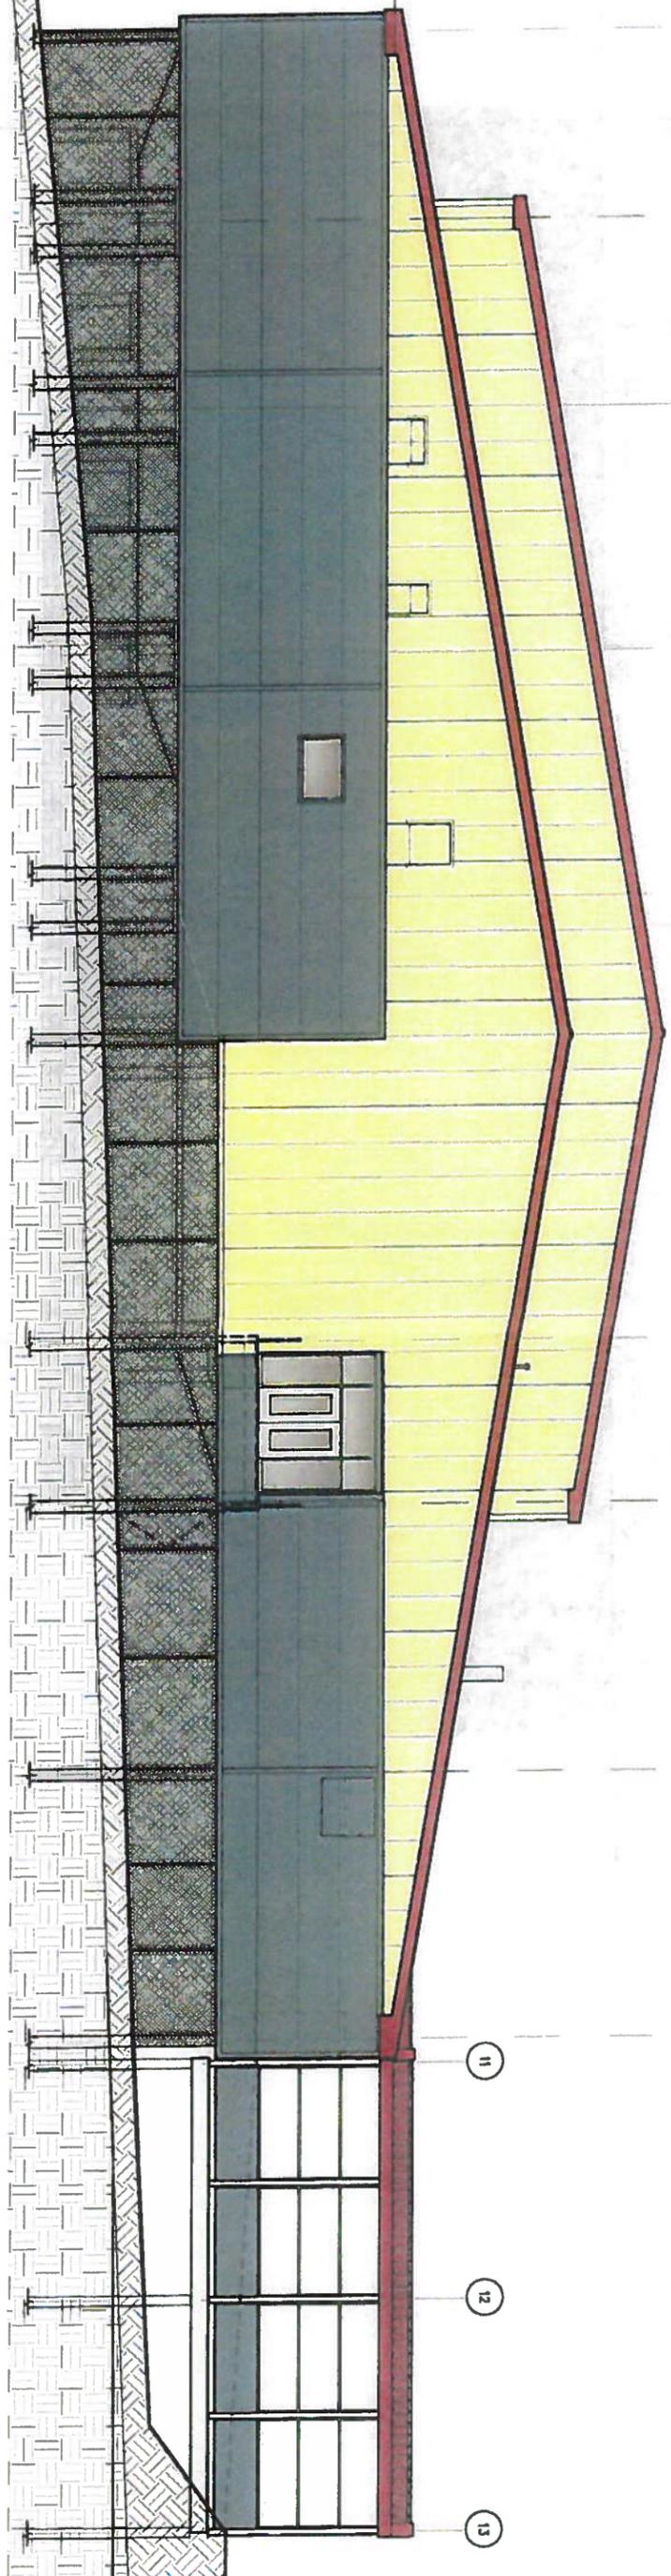

EAST ELEVATION

SCALE: 1/8" = 1'-0"



900 W. 5th Ave. Ste 4  
Anchorage, Alaska 99501  
907.273.3567 • 907.273.3567  
191 E. Seward Ave.  
Bethel, Alaska 99559  
907.373.7203 • 907.373.7203



City of Bethel  
YUKON KUSKOKWIM REGIONAL

Revisions	
No.	Description


  

Drawn by	D. SAs
Checked	kl
Scale	1/8" = 1'-0"


Sheet Contains:  
EXTERIOR ELEVATIONS

A B C D E F G H

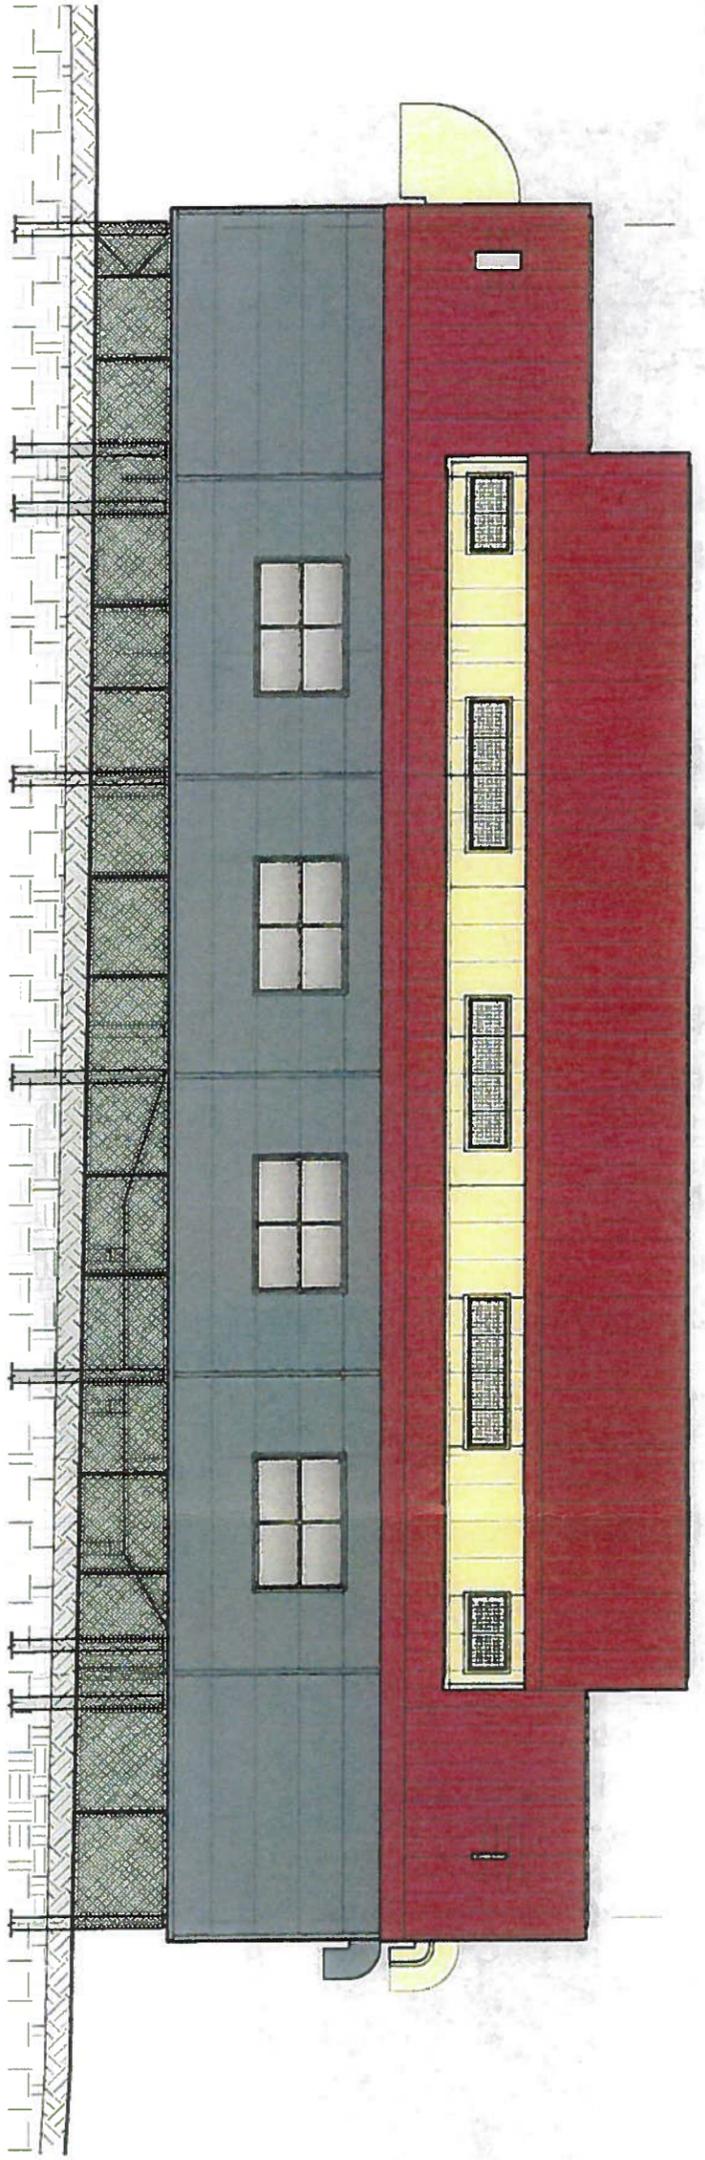

CI SOUTH ELEVATION  
SCALE: 1/8" = 1'-0"

10 9 8 7 6 5 4 3 2 1

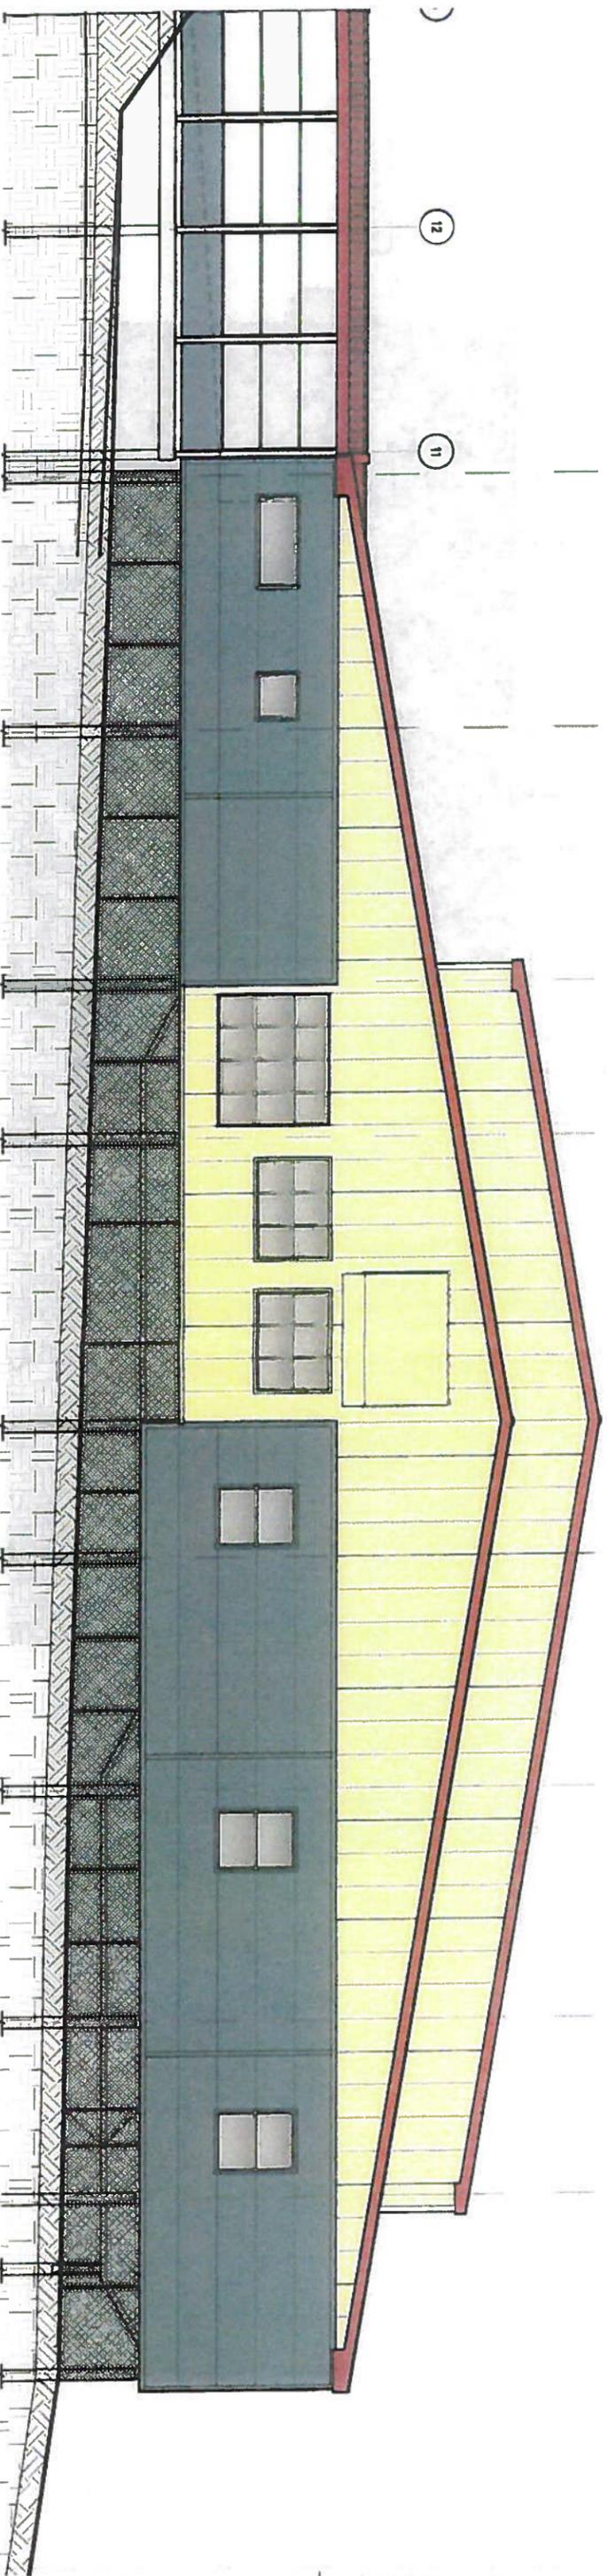

A1 WEST ELEVATION  
SCALE: 1/8" = 1'-0"

Architects: Alaska, Inc.  
architectural.com  
900 W. 3rd Ave. Ste. 510  
Anchorage, Alaska  
907.272.3367 • 9C  
191 E. Stearns Ave.  
Thiula, Alaska 95  
907.373.7503 • 9C




City of Bethel  
YUKON KUSKOKWIM REGIONAL

Revisions	No.	Description
Drawn by	sas	
Checked	du	

Sheet Content  
EXTERIOR ELEVATION

Category  
A



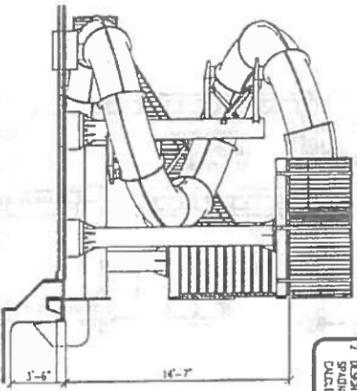

NOTE  
 1 OVERHEAD CLEARANCE TO BOTTOM OF WATERSLIDE AND WATERSLIDE STRUCTURE SHALL BE MINIMUM 6'-0" OVER ALL DECK OR WALKWAY SURFACES.  
 2 DECK OR WALKWAY SURFACES SHALL BE PROVIDED BY WATERSLIDE MANUFACTURER. CALCULATIONS AND STAIN DRAWINGS SHALL BE PROVIDED.

2 WATERSLIDE SECTION  
 SPT 05  
 3/16" = 1'-0"

© 2013 CONCRETE-UM-BUILDERS